



1	0.1	preto
2	0.2	preto
3	0.3	preto
4	0.4	preto
5	0.5	preto
6	0.6	preto
7	0.1	preto
8	0.8	preto
na	0.15	cor

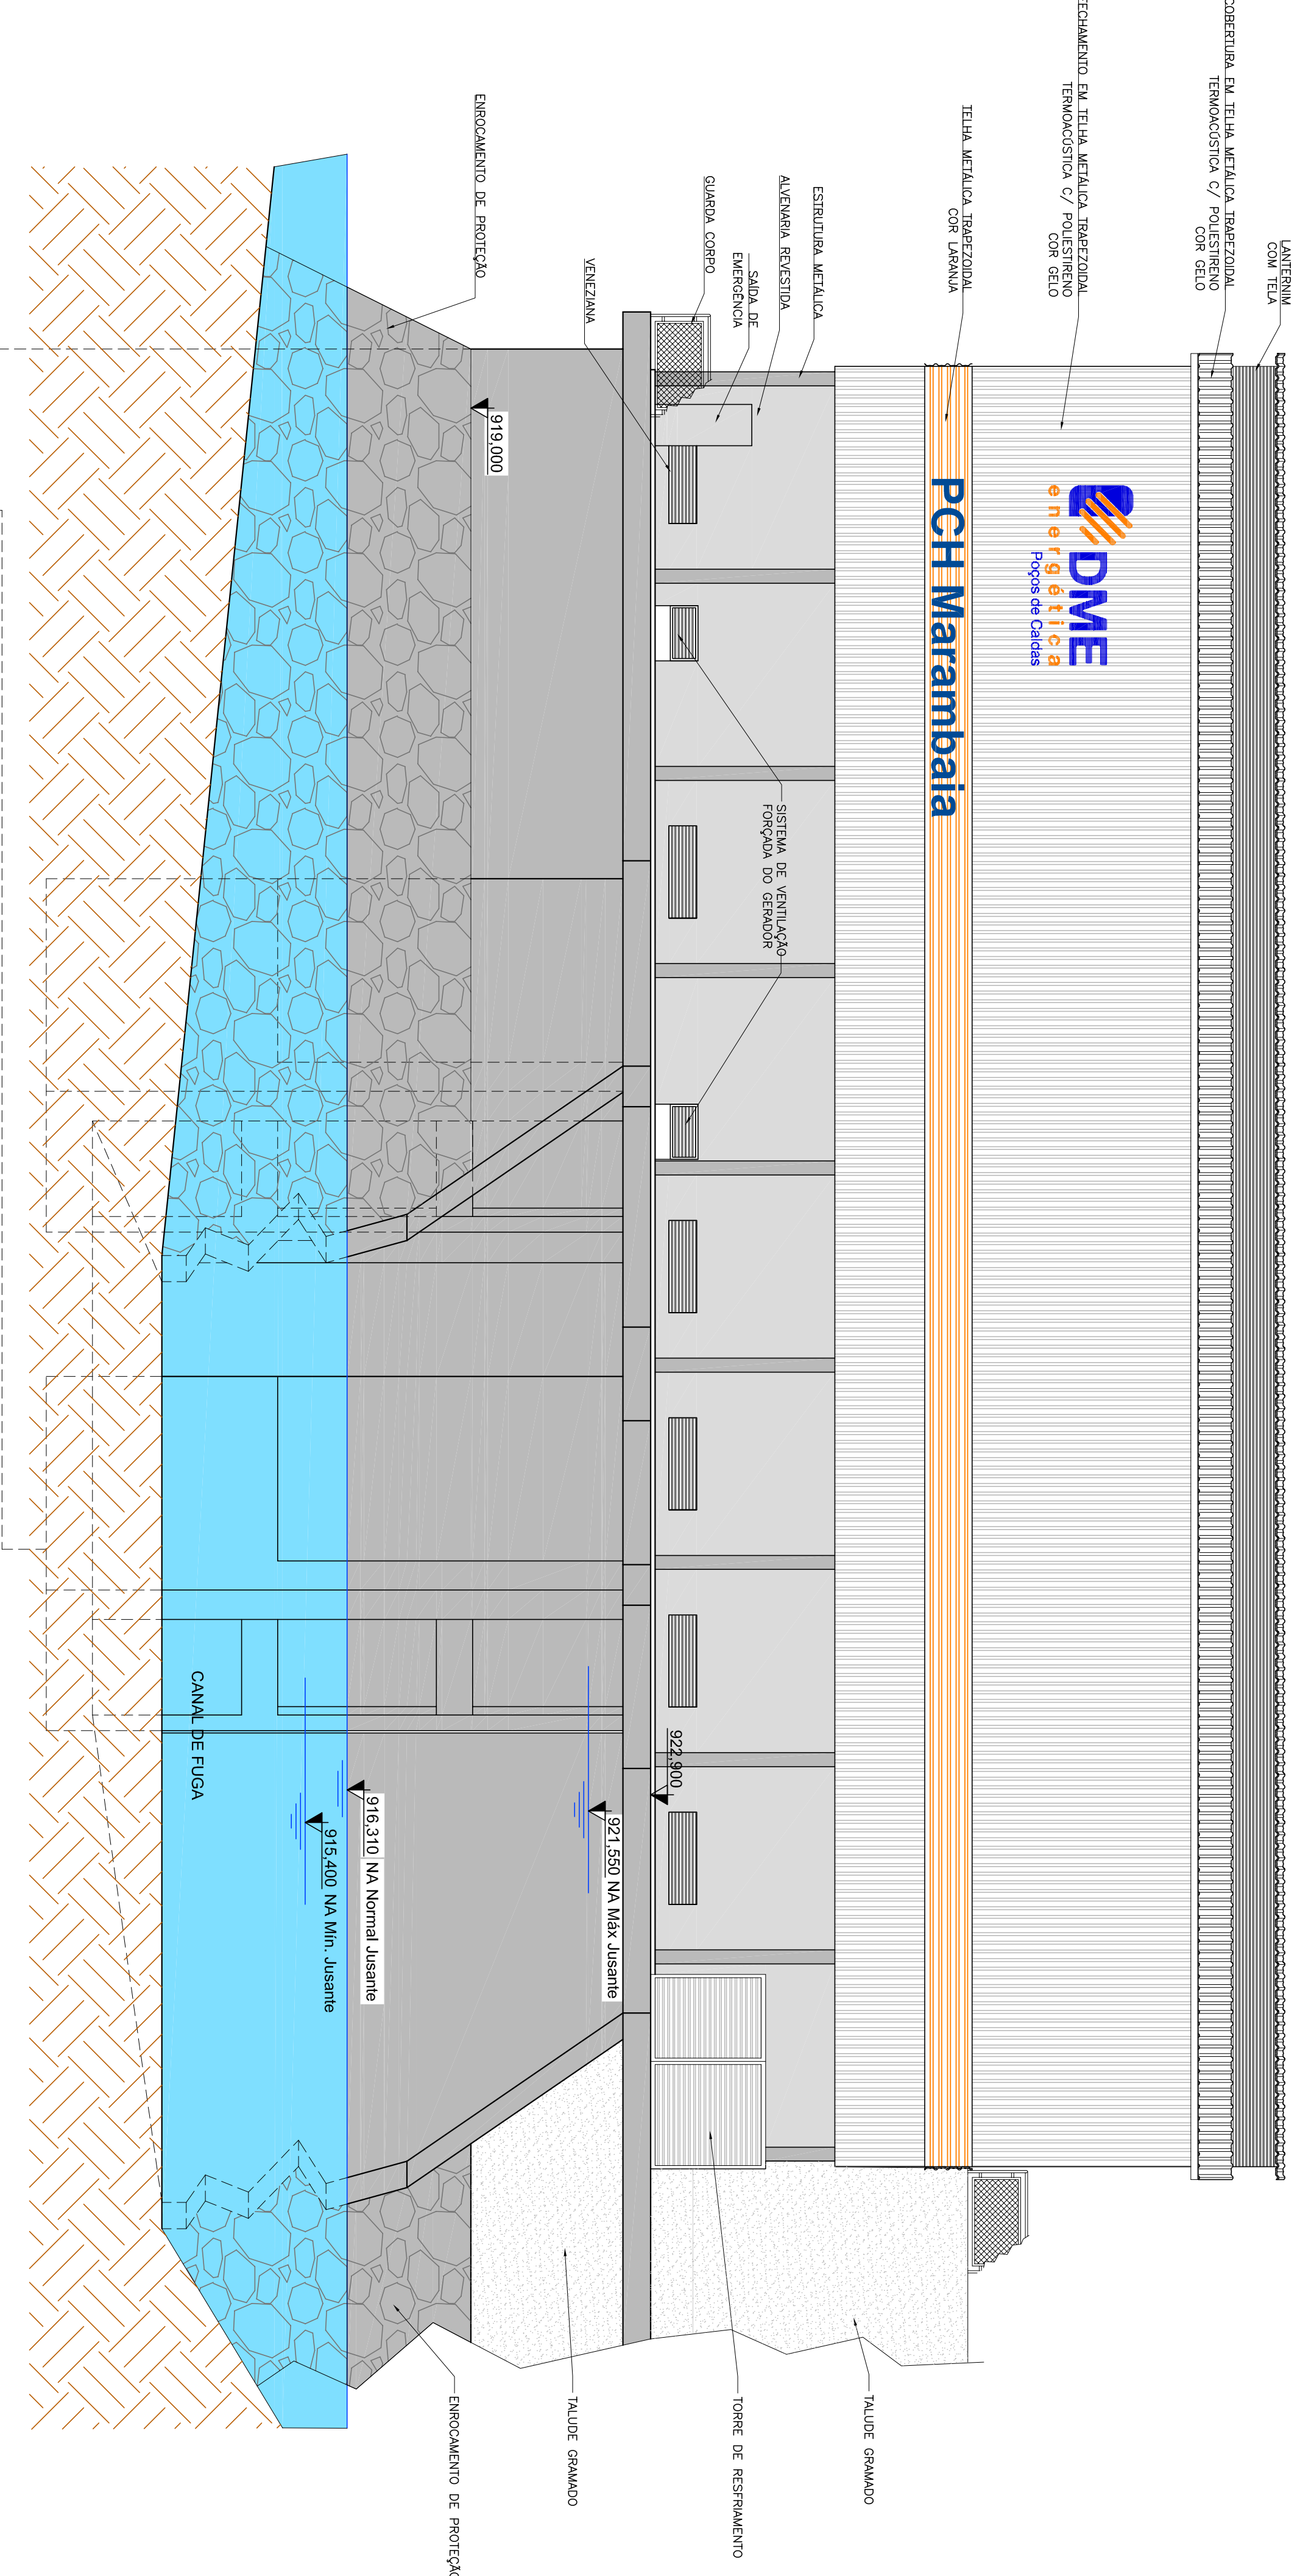

FACHADA NORTE

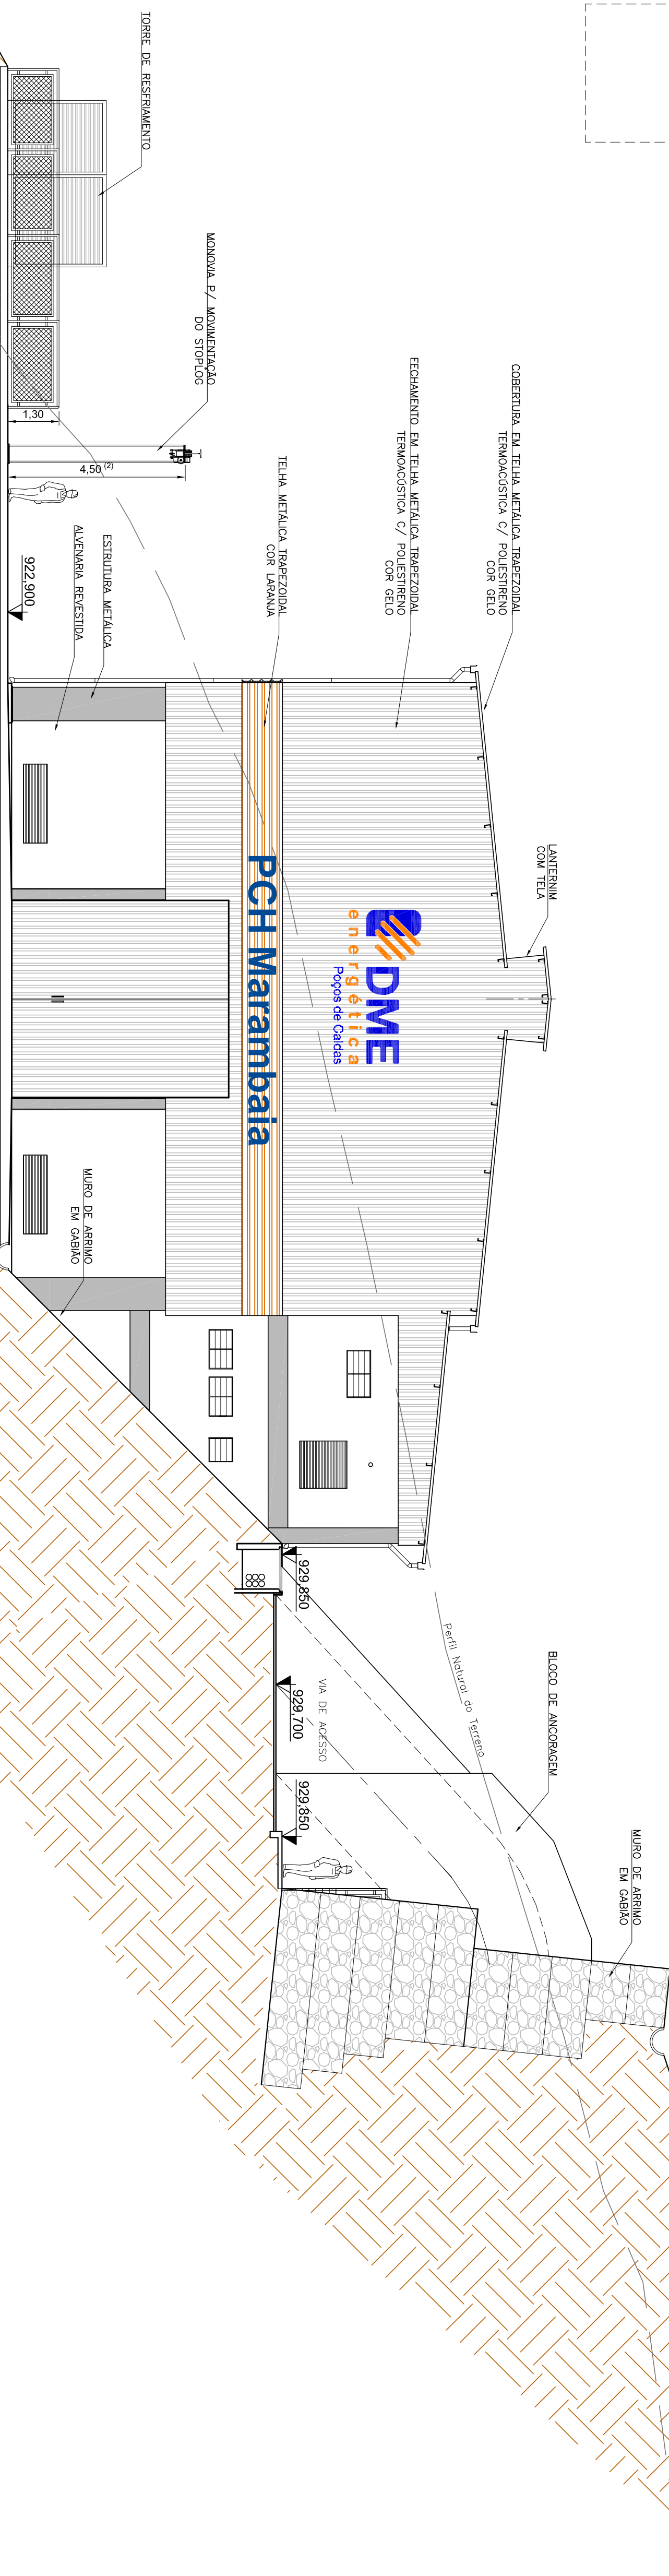

FACHADA OESTE

[illegible]